


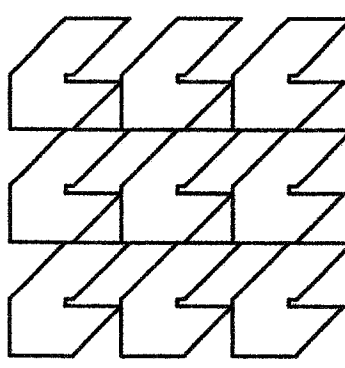

**Robert G. Currie
Partnership, Inc.**
Architects, Planners &
Interior Designers
Robert G. Currie AIA
Jess M. Sowards AIA
Jesse N. Aguilera AIA
AA0002271
134 N.E. 1st Avenue
Delray Beach, Florida 33444
TEL: 561-278-1051
FAX: 561-243-8181
E-mail: RGCPC@CURRIEARC.COM

ISSUED FOR
BIDS
PERMIT
CONSTRUCTION
SEAL


PROJECT TITLE
**THE
ESTUARY II
TOWNHOUSE
DEVELOPMENT**

DELRAY BEACH, FL.
CLIENT APPROVAL

- REVISIONS
- 2 5.3.01 ADD ESTUARY II SITE w/ CALCULATIONS CLASS IV MODIFICATIONS
 - 5 7.6.01 REVISED FOR STAFF COMMENTS
 - 6 8.9.01 REVISED PER SPRAB COMMENTS
 - 7 8.29.01 BLDG DIM. ADJ.

FILE NUMBER
DRAWING TITLE
**SITE
PLAN**
DATE
07-19-01
JOB NUMBER
020101
DRAWING NUMBER

A1.01E

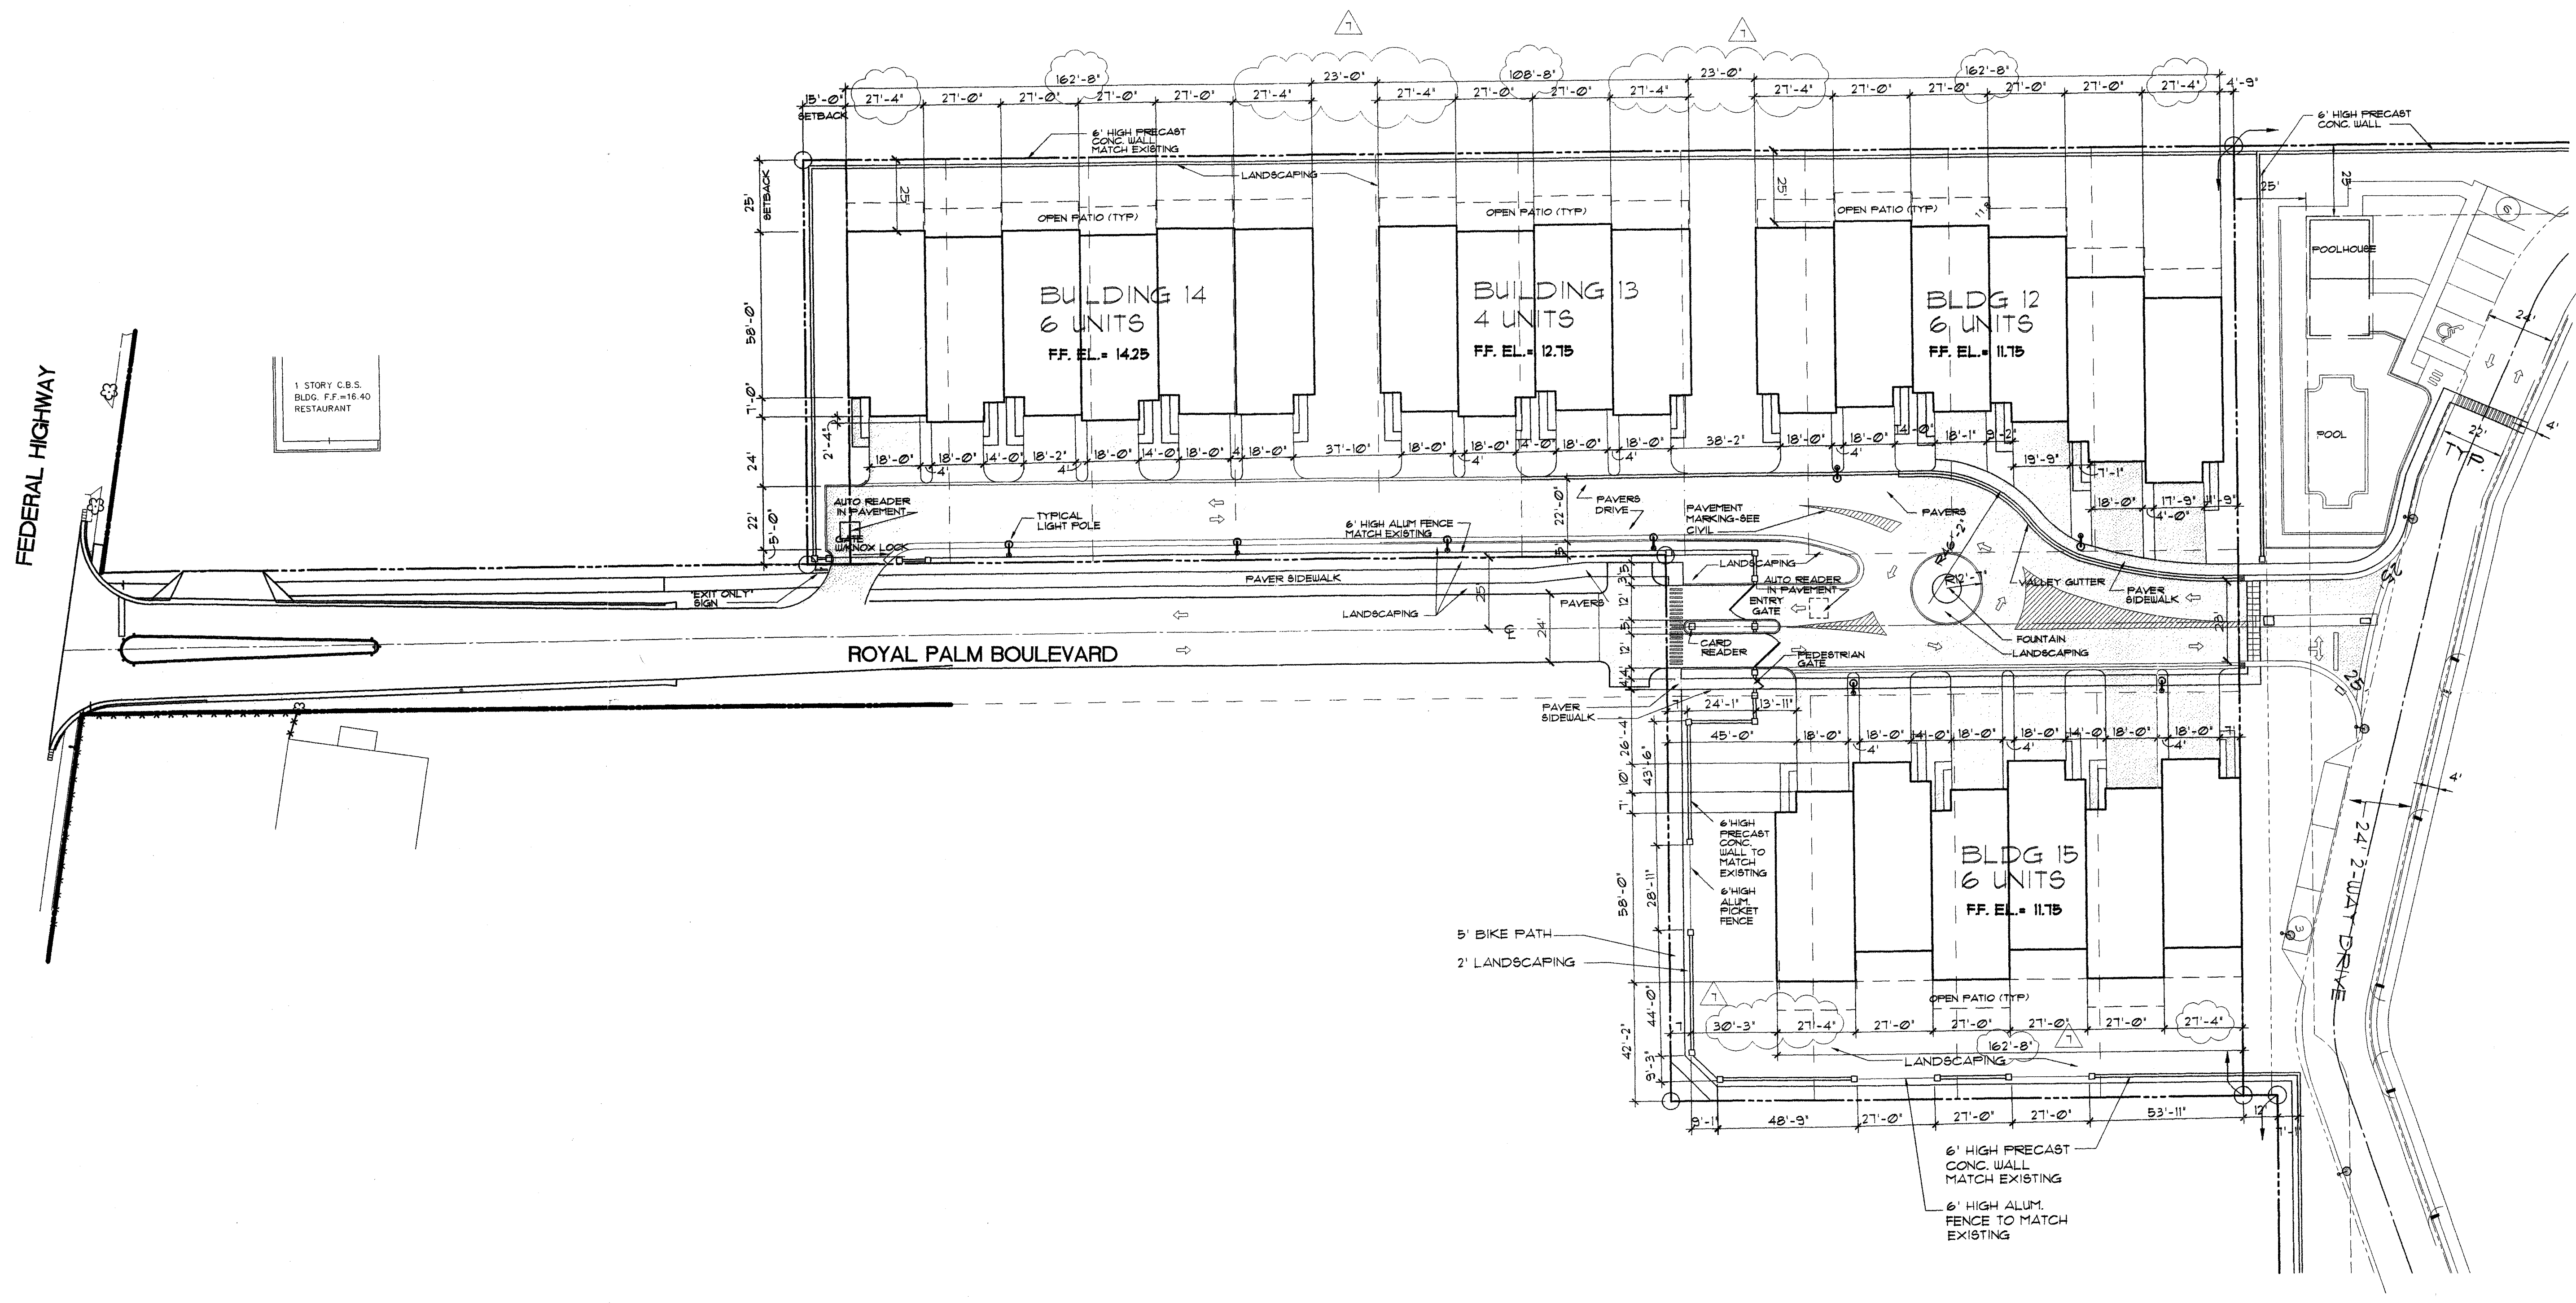

SITE PLAN
SCALE 1"=30'
N