


DATE: 03/17/22
DRAWN BY: J. L. LEE
CHECKED BY: J. L. LEE
PROJECT: 22-00027
SHEET: SH-2

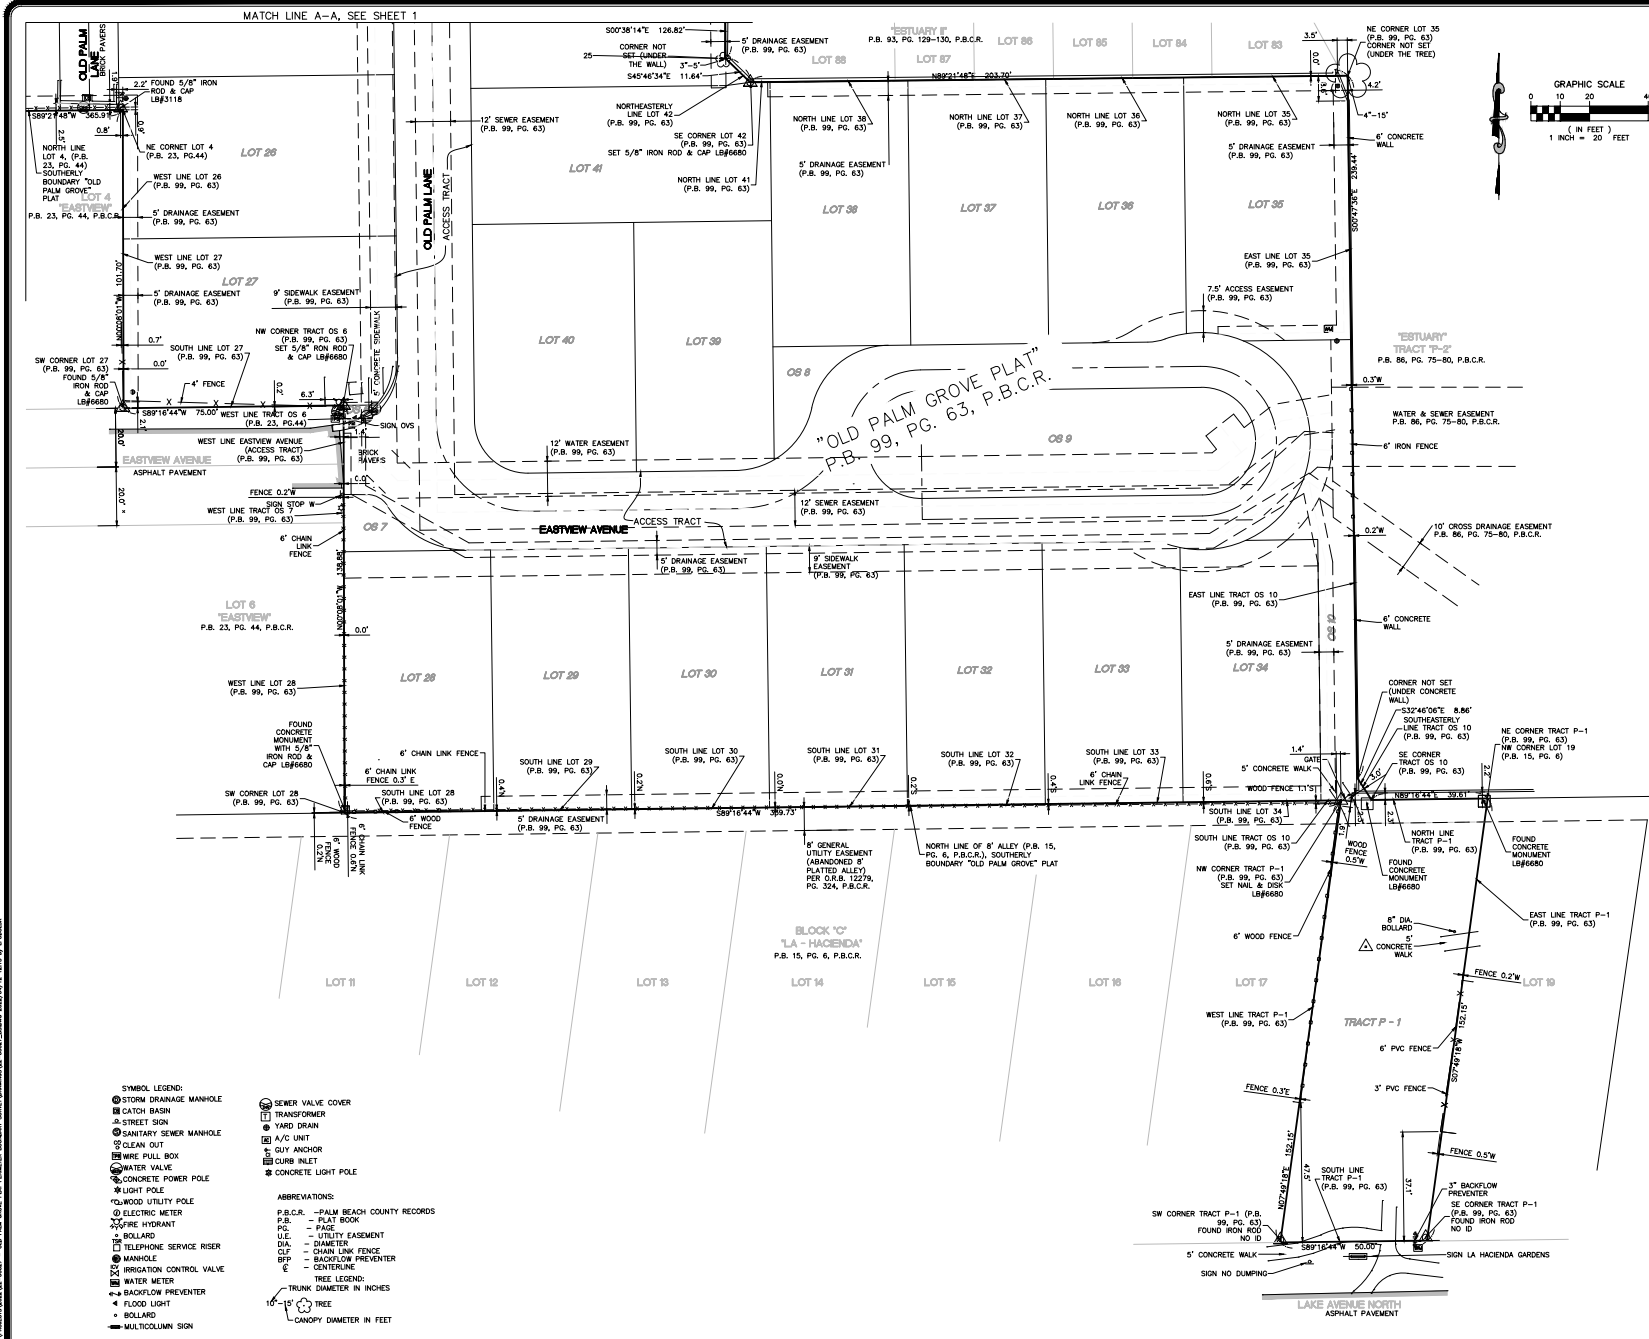

- SYMBOL LEGEND:**
- STORM DRAINAGE MANHOLE
 - CATCH BASIN
 - STREET SIGN
 - SANITARY SEWER MANHOLE
 - CLEAN OUT
 - WIRE PULL BOX
 - WATER VALVE
 - CONCRETE POWER POLE
 - LIGHT POLE
 - WOOD UTILITY POLE
 - ELECTRIC METER
 - FIRE HYDRANT
 - TELEPHONE SERVICE RISER
 - MANHOLE
 - IRRIGATION CONTROL VALVE
 - WATER METER
 - BACKFLOW PREVENTER
 - FLOOD LIGHT
 - BOLLARD
 - MULTICOLUMN SIGN
- SEWER VALVE COVER**
- TRANSFORMER
 - YARD SIGN
 - A/C UNIT
 - GUY ANCHOR
 - CURB INLET
 - CONCRETE LIGHT POLE
- ABBREVIATIONS:**
- P.B.C.R. - PALM BEACH COUNTY RECORDS
 - P.B. - PLAT BOOK
 - P.G. - PAGE
 - U.E. - UTILITY EASEMENT
 - DIA. - DIAMETER
 - C.L.F. - CHAIN LINK FENCE
 - B.F.P. - BACKFLOW PREVENTER
 - C. - CONTINUING
- TREE LEGEND:**
- TRUNK DIAMETER IN INCHES
 - 10" TREE
 - CANOPY DIAMETER IN FEET

SKETCH OF BOUNDARY SURVEY

OLD PALM GROVE

MILLER LEGG
Surveyors
1001 S. US Highway 1
Fort Lauderdale, Florida 33304-2599
954-536-9000
954-536-9888

CERTIFICATE OF APPROVAL
EST/318 LB6680 LC0337
DATE: 03/17/22
PROJECT / FILE NO.: 22-00027
SHEET: SH-2
DATE: 3/17/22